


CURVE TABLE					
CURVE	DELTA	RADIUS	LENGTH	TANGENT	CHORD BRG.
C1	56°34'54"	270.00'	266.63'	145.32'	S 7°46'28" E
C2	10°20'57"	470.00'	84.89'	42.56'	S 15°20'29" W
C3	35°46'42"	37.51'	23.42'	12.11'	S 7°44'29" W
C4	39°40'35"	182.50'	126.38'	65.84'	N 67°34'42" W
C5	13°53'27"	1213.29'	294.15'	147.80'	N 49°34'07" E

LINE TABLE		
LINE	BEARING	DISTANCE
L1	N 87°24'59" W	29.01'
L2	S 56°19'29" W	8.01'
L3	S 42°05'31" E	21.02'
L4	N 80°17'18" E	5.00'

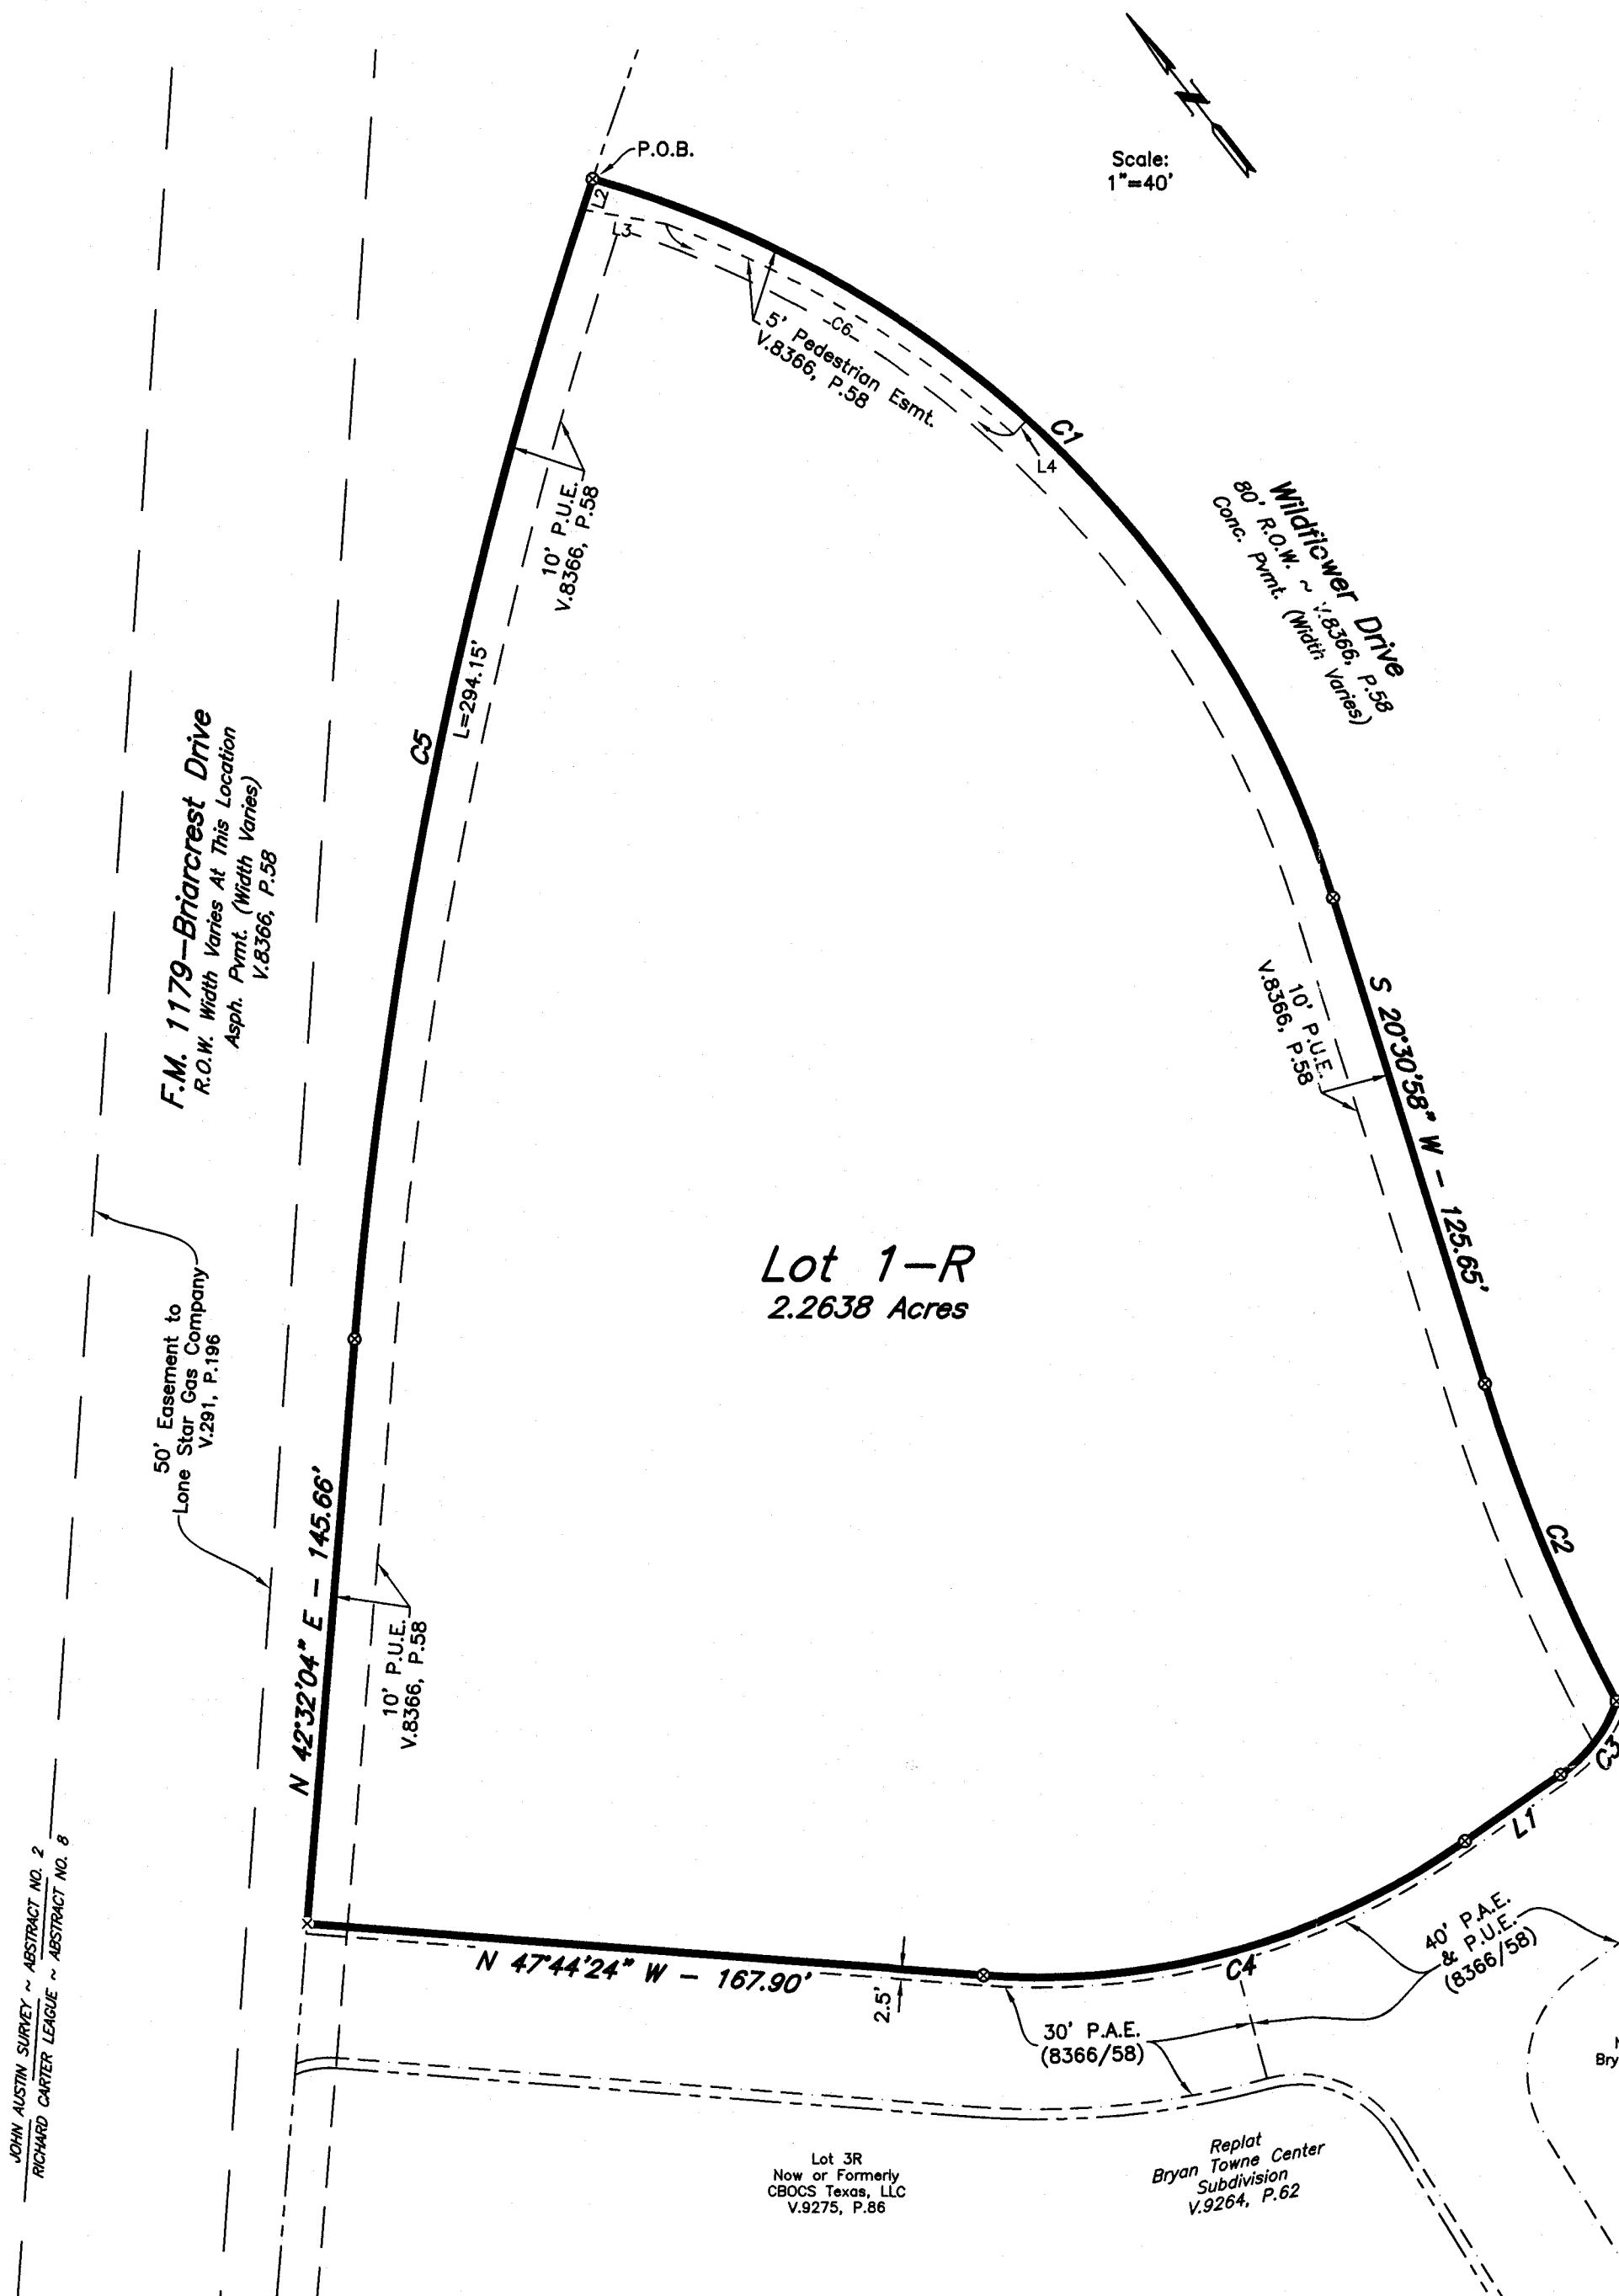

FIELD NOTES

Being all that certain tract or parcel of land lying and being situated in the RICHARD CARTER LEAGUE, A-B in Bryan, Brazos County, Texas and being all of Lots 1 and 2, Block 2, BRYAN TOWNE CENTER SUBDIVISION as recorded in Volume 8366, Page 58 of the Official Records of Brazos County, Texas (O.R.B.C.) and being more particularly described by metes and bounds as follows:

BEGINNING: at a found 1/2-inch iron rod marking the north corner of said Lot 1, said iron rod also being in the southeast right-of-way line of F.M. 1179 (commonly known as Briarcrest Drive, width varies at this location) and being in the west right-of-way line of Wildflower Drive (based on a 80-foot width);

THENCE: along the west line of said Wildflower Drive for the following three (3) calls:

- 1) 266.63 feet in a clockwise direction along the arc of a curve having a central angle of 56° 34' 54", a radius of 270.00 feet, a tangent of 145.32 feet and a long chord bearing S 7° 46' 28" E at a distance of 255.93 feet to a found 1/2-inch iron rod for the Point of Tangency,
- 2) S 20° 30' 58" W for a distance of 125.65 feet to a found 1/2-inch iron rod for the Point of Curvature of a curve to the left, and
- 3) 84.89 feet along the arc of said curve having a central angle of 10° 20' 57", a radius of 470.00 feet, a tangent of 42.56 feet and a long chord bearing S 15° 20' 29" W at a distance of 84.78 feet to a found 1/2-inch iron rod marking the southeast corner of this tract, said iron rod also marking the southeast corner of said Lot 2;

THENCE: along the south line of said Lot 2 for the following four (4) calls:

- 1) 23.42 feet in a clockwise direction along the arc of a curve having a central angle of 35° 46' 42", a radius of 37.51 feet, a tangent of 12.11 feet and a long chord bearing S 7° 44' 29" W at a distance of 23.05 feet to a found 1/2-inch iron rod for the Point of Tangency,
- 2) N 87° 24' 59" W for a distance of 29.01 feet to a found 1/2-inch iron rod for the Point of Curvature of a curve to the right,
- 3) 126.38 feet along the arc of said curve having a central angle of 039° 40' 35", a radius of 182.50 feet, a tangent of 65.84 feet and a long chord bearing N 67° 34' 42" W at a distance of 123.87 feet to a found 1/2-inch iron rod for the Point of Tangency, and
- 4) N 47° 44' 24" W for a distance of 167.90 feet to a found chiseled "x" mark in the concrete base of a stop sign marking the southwest corner of this tract, said "x" mark also making the southwest corner of said Lot 2 and being in the before-said southeast line of Briarcrest Drive;

THENCE: along the southeast line of said Briarcrest Drive for the following two (2) calls:

- 1) N 42° 32' 04" E for a distance of 145.66 feet to a found 1/2-inch iron rod for the Point of Curvature of a curve to the right, and
- 2) 294.15 feet in a right direction along the arc of a curve having a central angle of 13° 53' 27", a radius of 1213.29 feet, a tangent of 147.80 feet, and a long chord bearing N 49° 34' 07" E at a distance of 293.43 feet to the POINT OF BEGINNING and containing 2.2638 acres of land, more or less.

ORIGINAL PLAT
LOT 1 AND LOT 2, BLOCK 2
BRYAN TOWNE CENTER SUBDIVISION
RECORDED IN VOLUME 8366, PAGE 58

REPLAT

CERTIFICATE OF OWNERSHIP AND DEDICATION

STATE OF TEXAS
COUNTY OF BRAZOS

We, CapRock Emergency LLC owner and developer of the land shown on this plat, being all of the tracts of land as conveyed to us in the Official Records of Brazos County in Volume 13361, Page 139 and Volume 13361, Page 145 and whose name is subscribed hereto, hereby dedicate to the use of the public forever, all streets, alleys, parks, water courses, drains, easements, and public places shown hereon for the purposes identified.

Owner

STATE OF TEXAS
COUNTY OF BRAZOS

Before me, the undersigned authority, on this day personally appeared _____ known to me to be the person whose name is subscribed to the foregoing instrument, and acknowledged to me that he executed the same for the purpose stated. Given under my hand and seal on this _____ day of _____, 20____.

Notary Public, Brazos County, Texas

CERTIFICATION BY THE COUNTY CLERK

(STATE OF TEXAS)
(COUNTY OF BRAZOS)

I, Karen McQueen, County Clerk, in and for said County, do hereby certify that this plat together with its certificates of authentication was filed for record in my office this _____ day of _____, 20____, in the Official Records of Brazos County, Texas in Volume _____, Page _____.

County Clerk, Brazos County, Texas

APPROVAL OF THE CITY PLANNER

I, _____, the undersigned, City Planner and/or designated Secretary of the Planning & Zoning Commission of the City of Bryan, hereby certify that this plat is in compliance with the appropriate codes and ordinances of the City of Bryan and was approved on the _____ day of _____, 20____.

City Planner, Bryan, Texas

APPROVAL OF PLANNING AND ZONING COMMISSION

I, _____, Chairman of the Planning and Zoning Commission of the City of Bryan, State of Texas, hereby certify that the attached plat was duly filed for approval with the Planning and Zoning Commission of the City of Bryan on the _____ day of _____, 20____, and same was duly approved on the _____ day of _____, 20____, by said Commission.

Chairman, Planning and Zoning Commission

APPROVAL OF THE CITY ENGINEER

I, the undersigned, City Engineer of the City of Bryan, hereby certify that this plat is in compliance with the appropriate codes and ordinances of the City of Bryan and was approved on the _____ day of _____, 20____.

City Engineer, Bryan, Texas

GENERAL SURVEYOR NOTES:

1. ORIGIN OF BEARING SYSTEM: The bearing system and actual measured distances to the found monuments are consistent with the BRYAN TOWNE CENTER SUBDIVISION final plat recorded in Volume 8366, Page 58 of the Official Records of Brazos County, Texas.
2. According to the Flood Insurance Rate Maps for Brazos County, Texas and Incorporated Areas, Map Number 48041C0215F, revised April 2, 2014, this property is not located in a Special Flood Hazard Area.
3. This property is currently zoned "PD" by Ordinance No. 1636. Refer to the City of Bryan Code of Ordinances for additional information.
4. This property is subject to the Restrictive Covenants recorded in Volume 7991, Page 81, Volume 10403, Page 38, Volume 12413, Page 235 and Volume 12466, Page 188, Official Records of Brazos County, Texas.
5. Unless otherwise indicated 1/2" Iron Rods are set at all corners.

- - 5/8" Iron Rod Found
- - 1/2" Iron Rod Found
- x - Chiseled "x" Mark Found

Abbreviations:

P.A.E. - Public Access Easement
P.O.B. - Point of Beginning
P.U.E. - Public Utility Easement

CERTIFICATION OF THE SURVEYOR

STATE OF TEXAS
COUNTY OF BRAZOS

I, Kevin R. McClure, Registered Professional Land Surveyor No. 5650, in the State of Texas, hereby certify that this plat is true and correct and was prepared from an actual survey of the property and that property markers and monuments were placed under my supervision on the ground, and that the metes and bounds describing said subdivision will describe a closed geometric form.

Kevin R. McClure, R.P.L.S. No. 5650

FINAL PLAT

LOT 1-R, BLOCK 2
**BRYAN TOWNE CENTER
SUBDIVISION**

BEING A REPLAT OF LOTS 1 AND 2, BLOCK 2
BRYAN TOWNE CENTER SUBDIVISION
RECORDED IN VOLUME 8366, PAGE 58

2.2638 ACRES

RICHARD CARTER LEAGUE, A-B
BRYAN, BRAZOS COUNTY, TEXAS

MAY, 2016
SCALE: 1" = 40'

Owner:
CapRock Emergency LLC
948 William D. Fitch Pkwy
College Station, TX 77845
(979) 314-2323

Surveyor:
McClure & Brown Engineering/Surveying, Inc.
1008 Woodcreek Dr., Suite 103
College Station, Texas 77845
(979) 693-3838